


FACILITIES PLANNING AREA  
(JANUARY 2010)

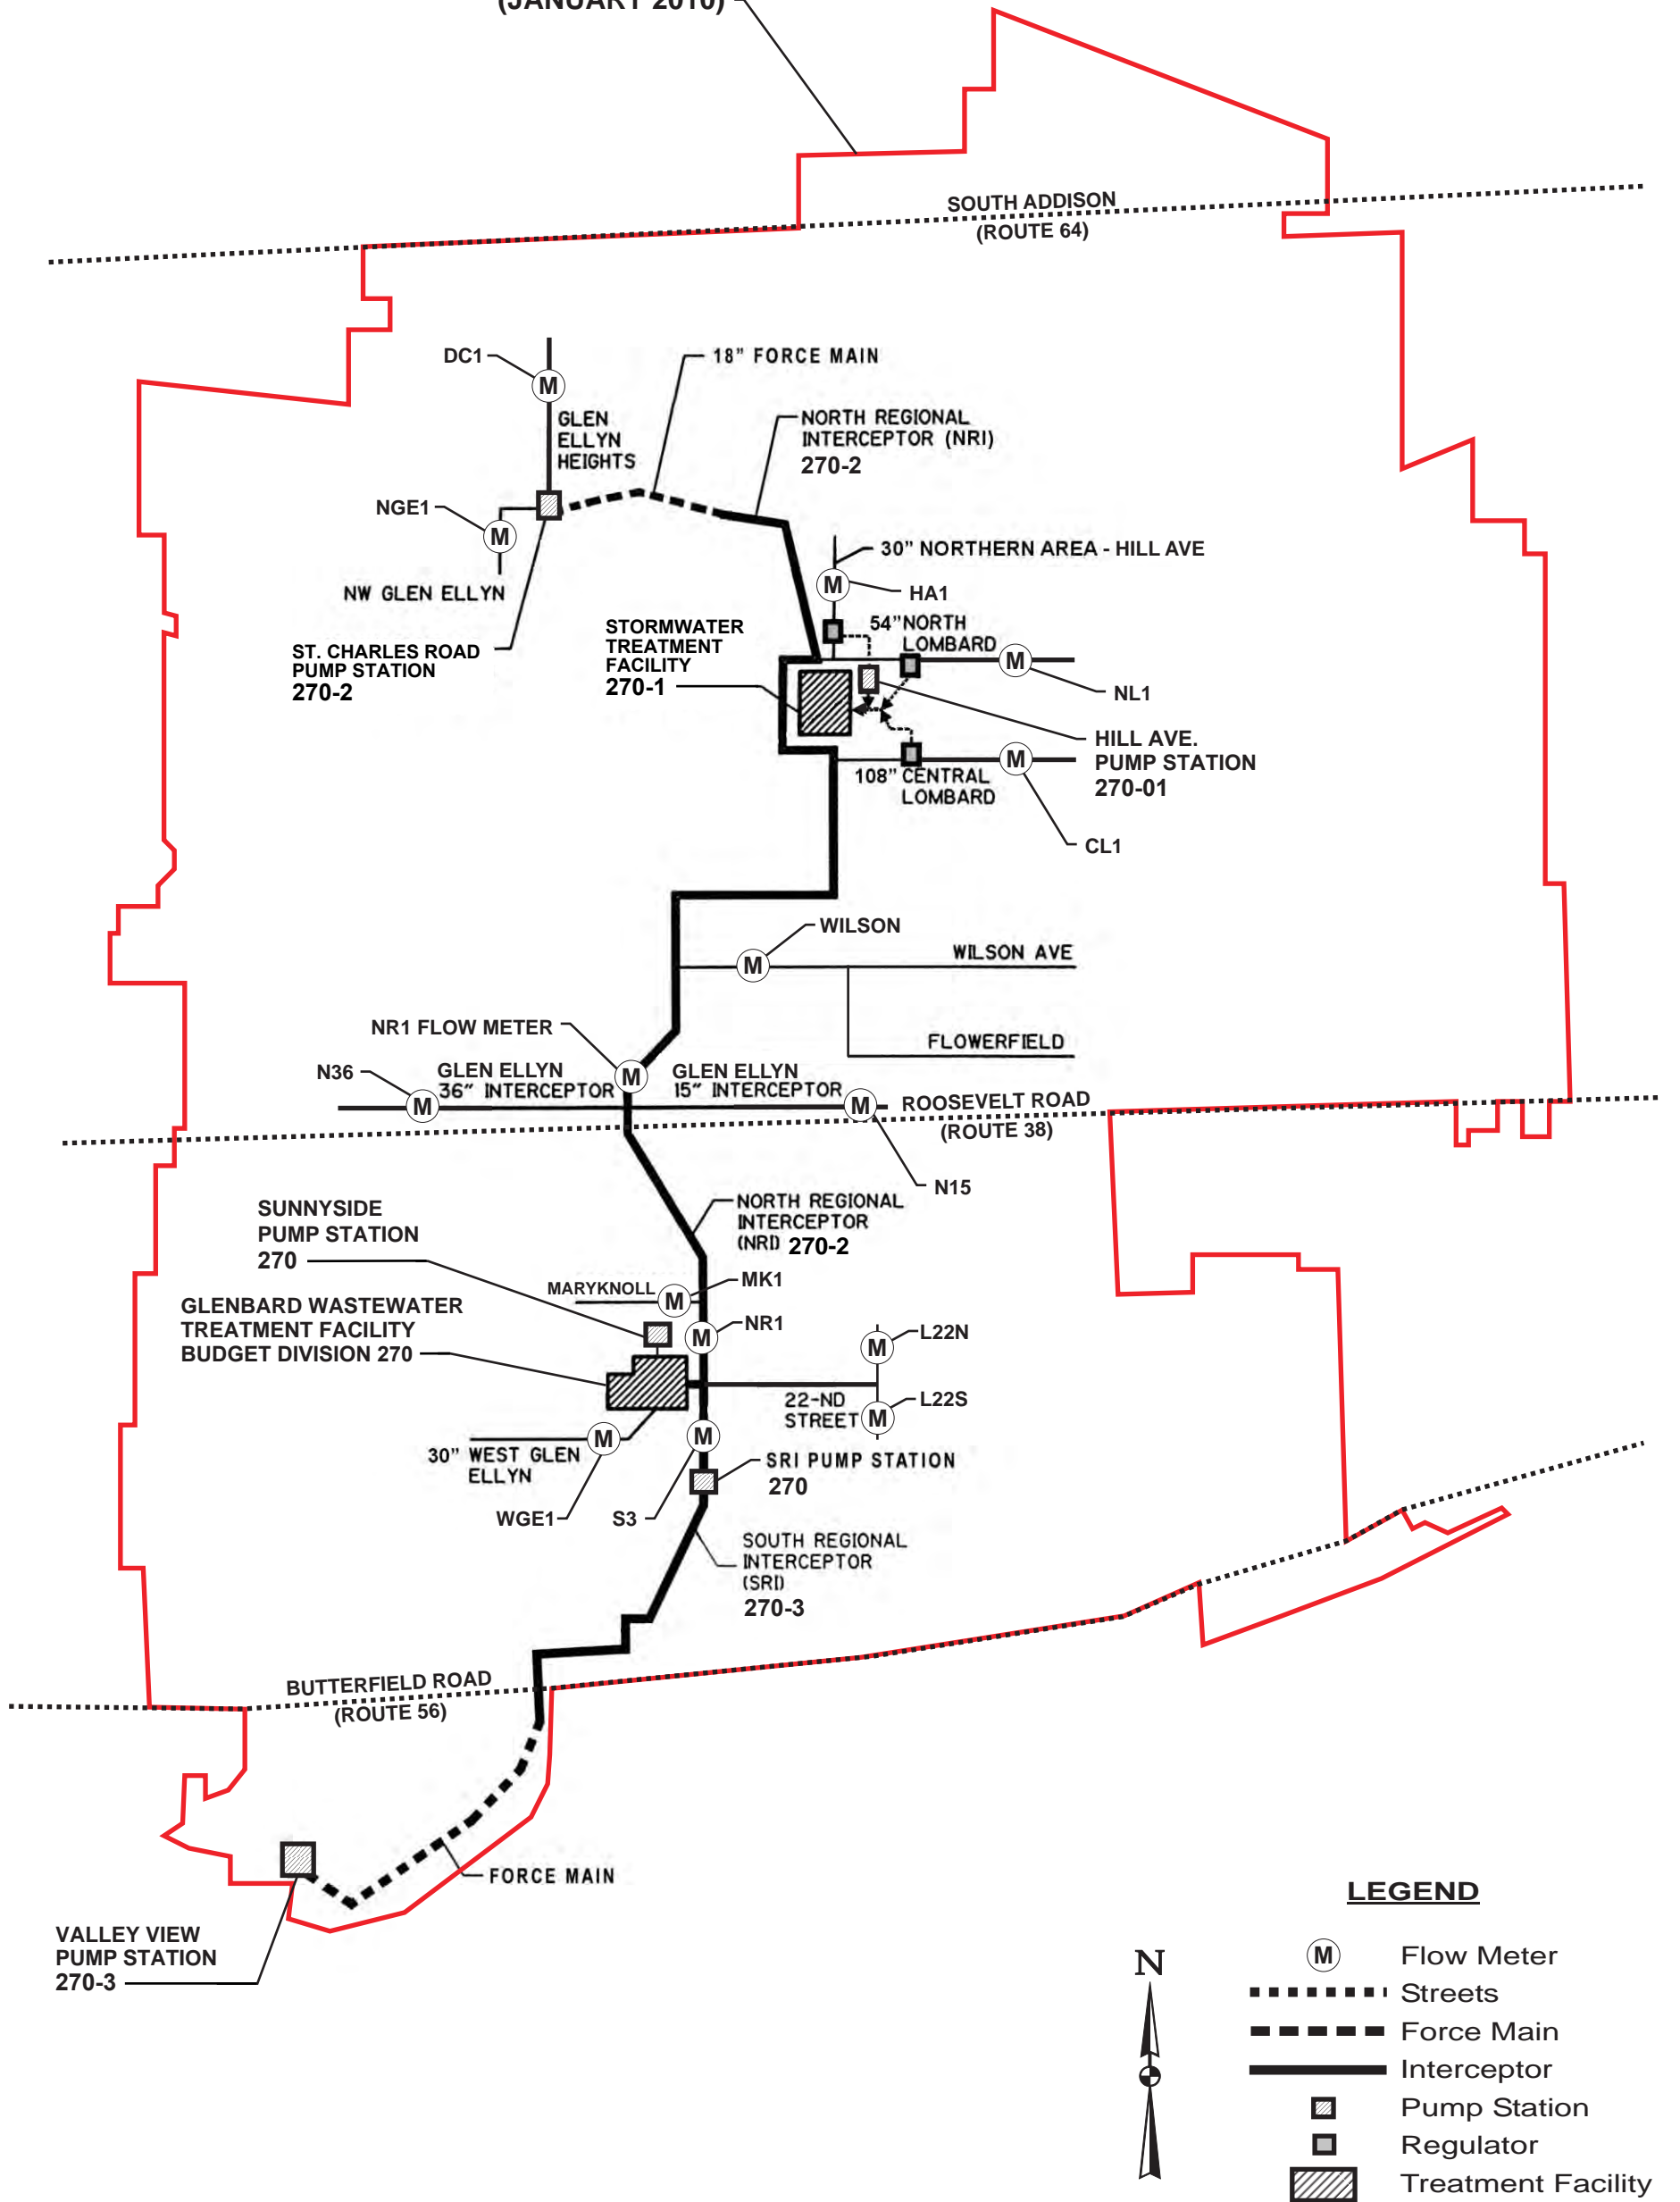

**LEGEND**

- Ⓜ Flow Meter
- ⋯ Streets
- Force Main
- Interceptor
- ▣ Pump Station
- ▣ Regulator
- ▨ Treatment Facility

